


Will pedestrians be able to use the affected area during construction? The project documents call for the contractor to keep one lane of the roadway open at all times. They are also required to keep safety measures in effect to keep the area accessible by pedestrians. It is possible that during paving operations that some access restrictions will be put into effect.

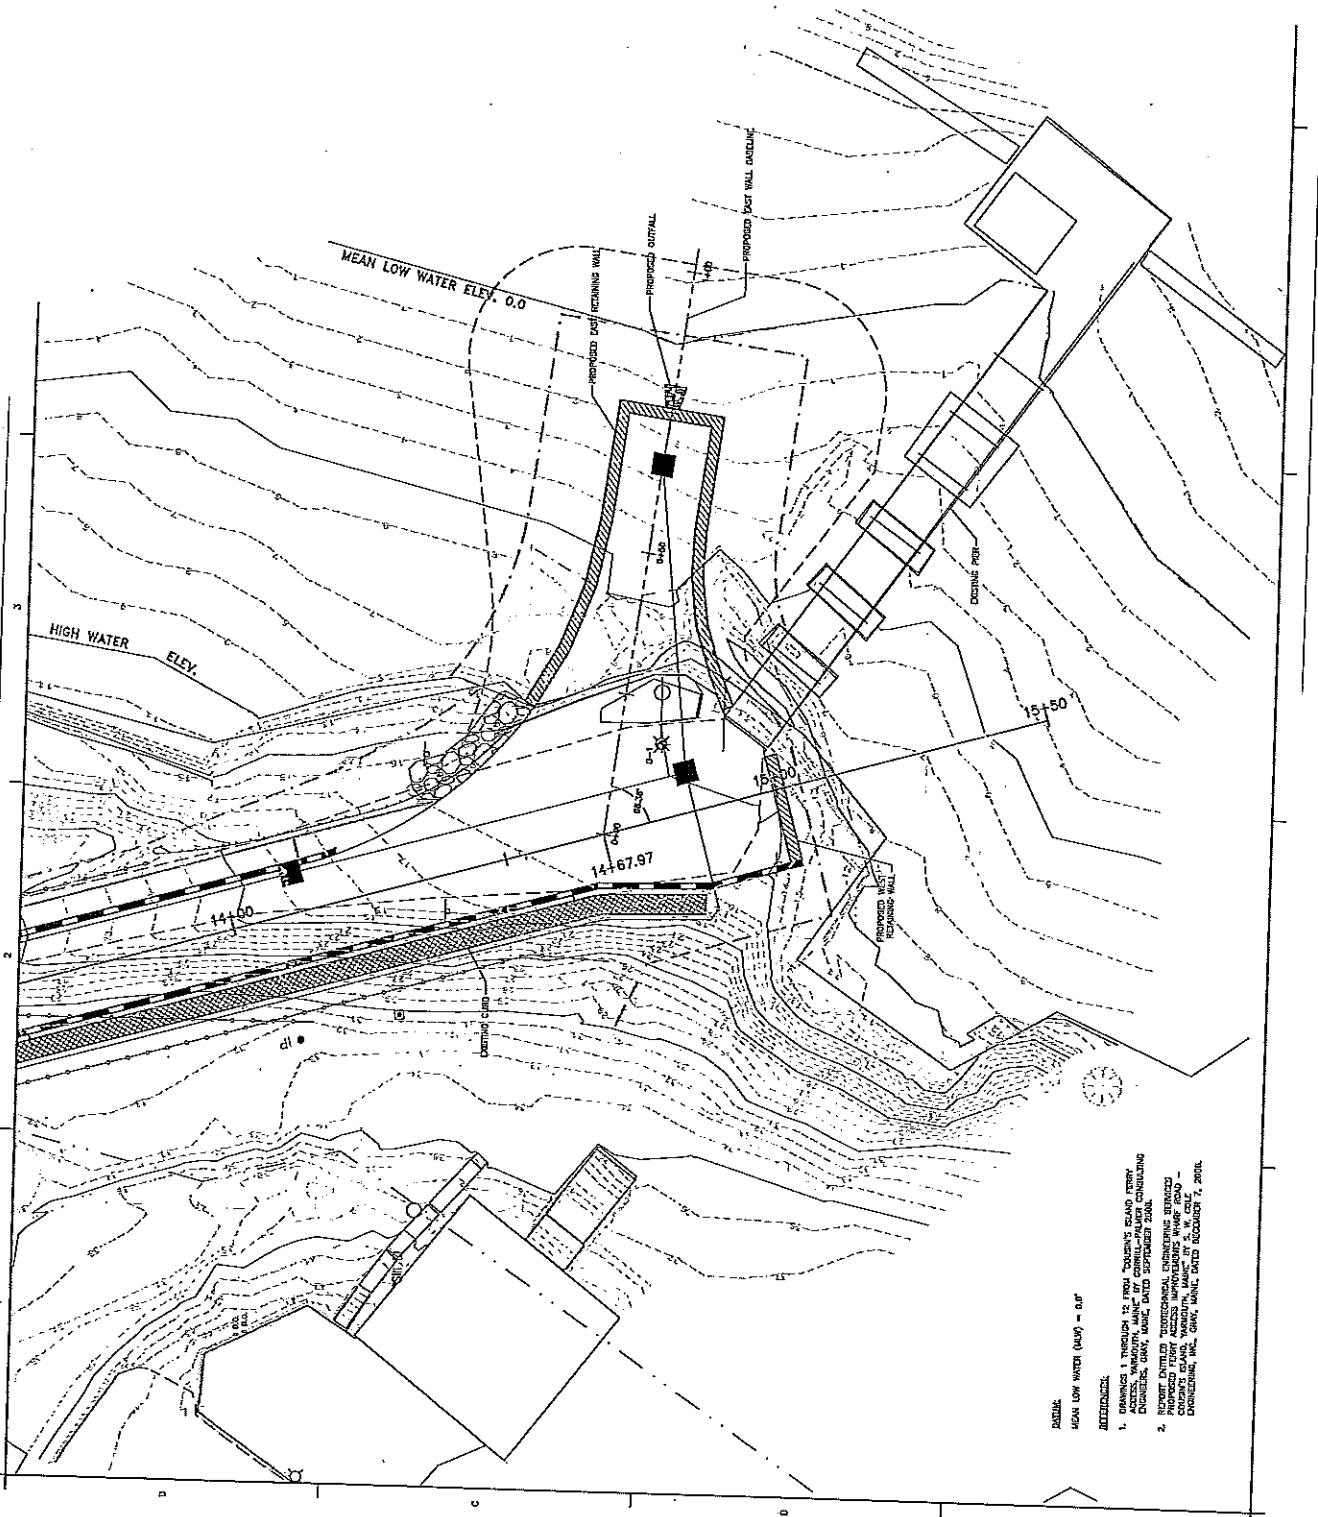

SCALE: MEAN LOW WATER (MLW) = 0.0'
REFERENCES:
