


LAST SAVED BY: IDOVLE 6/24/2022 4:26 PM  
B:\WORKING\WRIGHT-PERCEY\21-07 STONE PIER CONDITION ASSESSMENT-CHEBEAGUE ISLAND\CAD\STONE PIER CONDITION\_LAYOUT\_1\_COMPREHENSIVE IMPROVEMENTS\_1.2 | 6/24/2022 4:32:19 PM | IDOVLE

- PEDESTRIAN ACCESS
- TRAVEL LANE-KEEP CLEAR!
- STACKING LANE-DRIVER STAY PUT
- DROP-OFF/PICK-UP LANE
- NEW TIMBER PIER
- NEW OR RELOCATE FLOATS
- WORKING WATERFRONT
- GRADE CHANGE

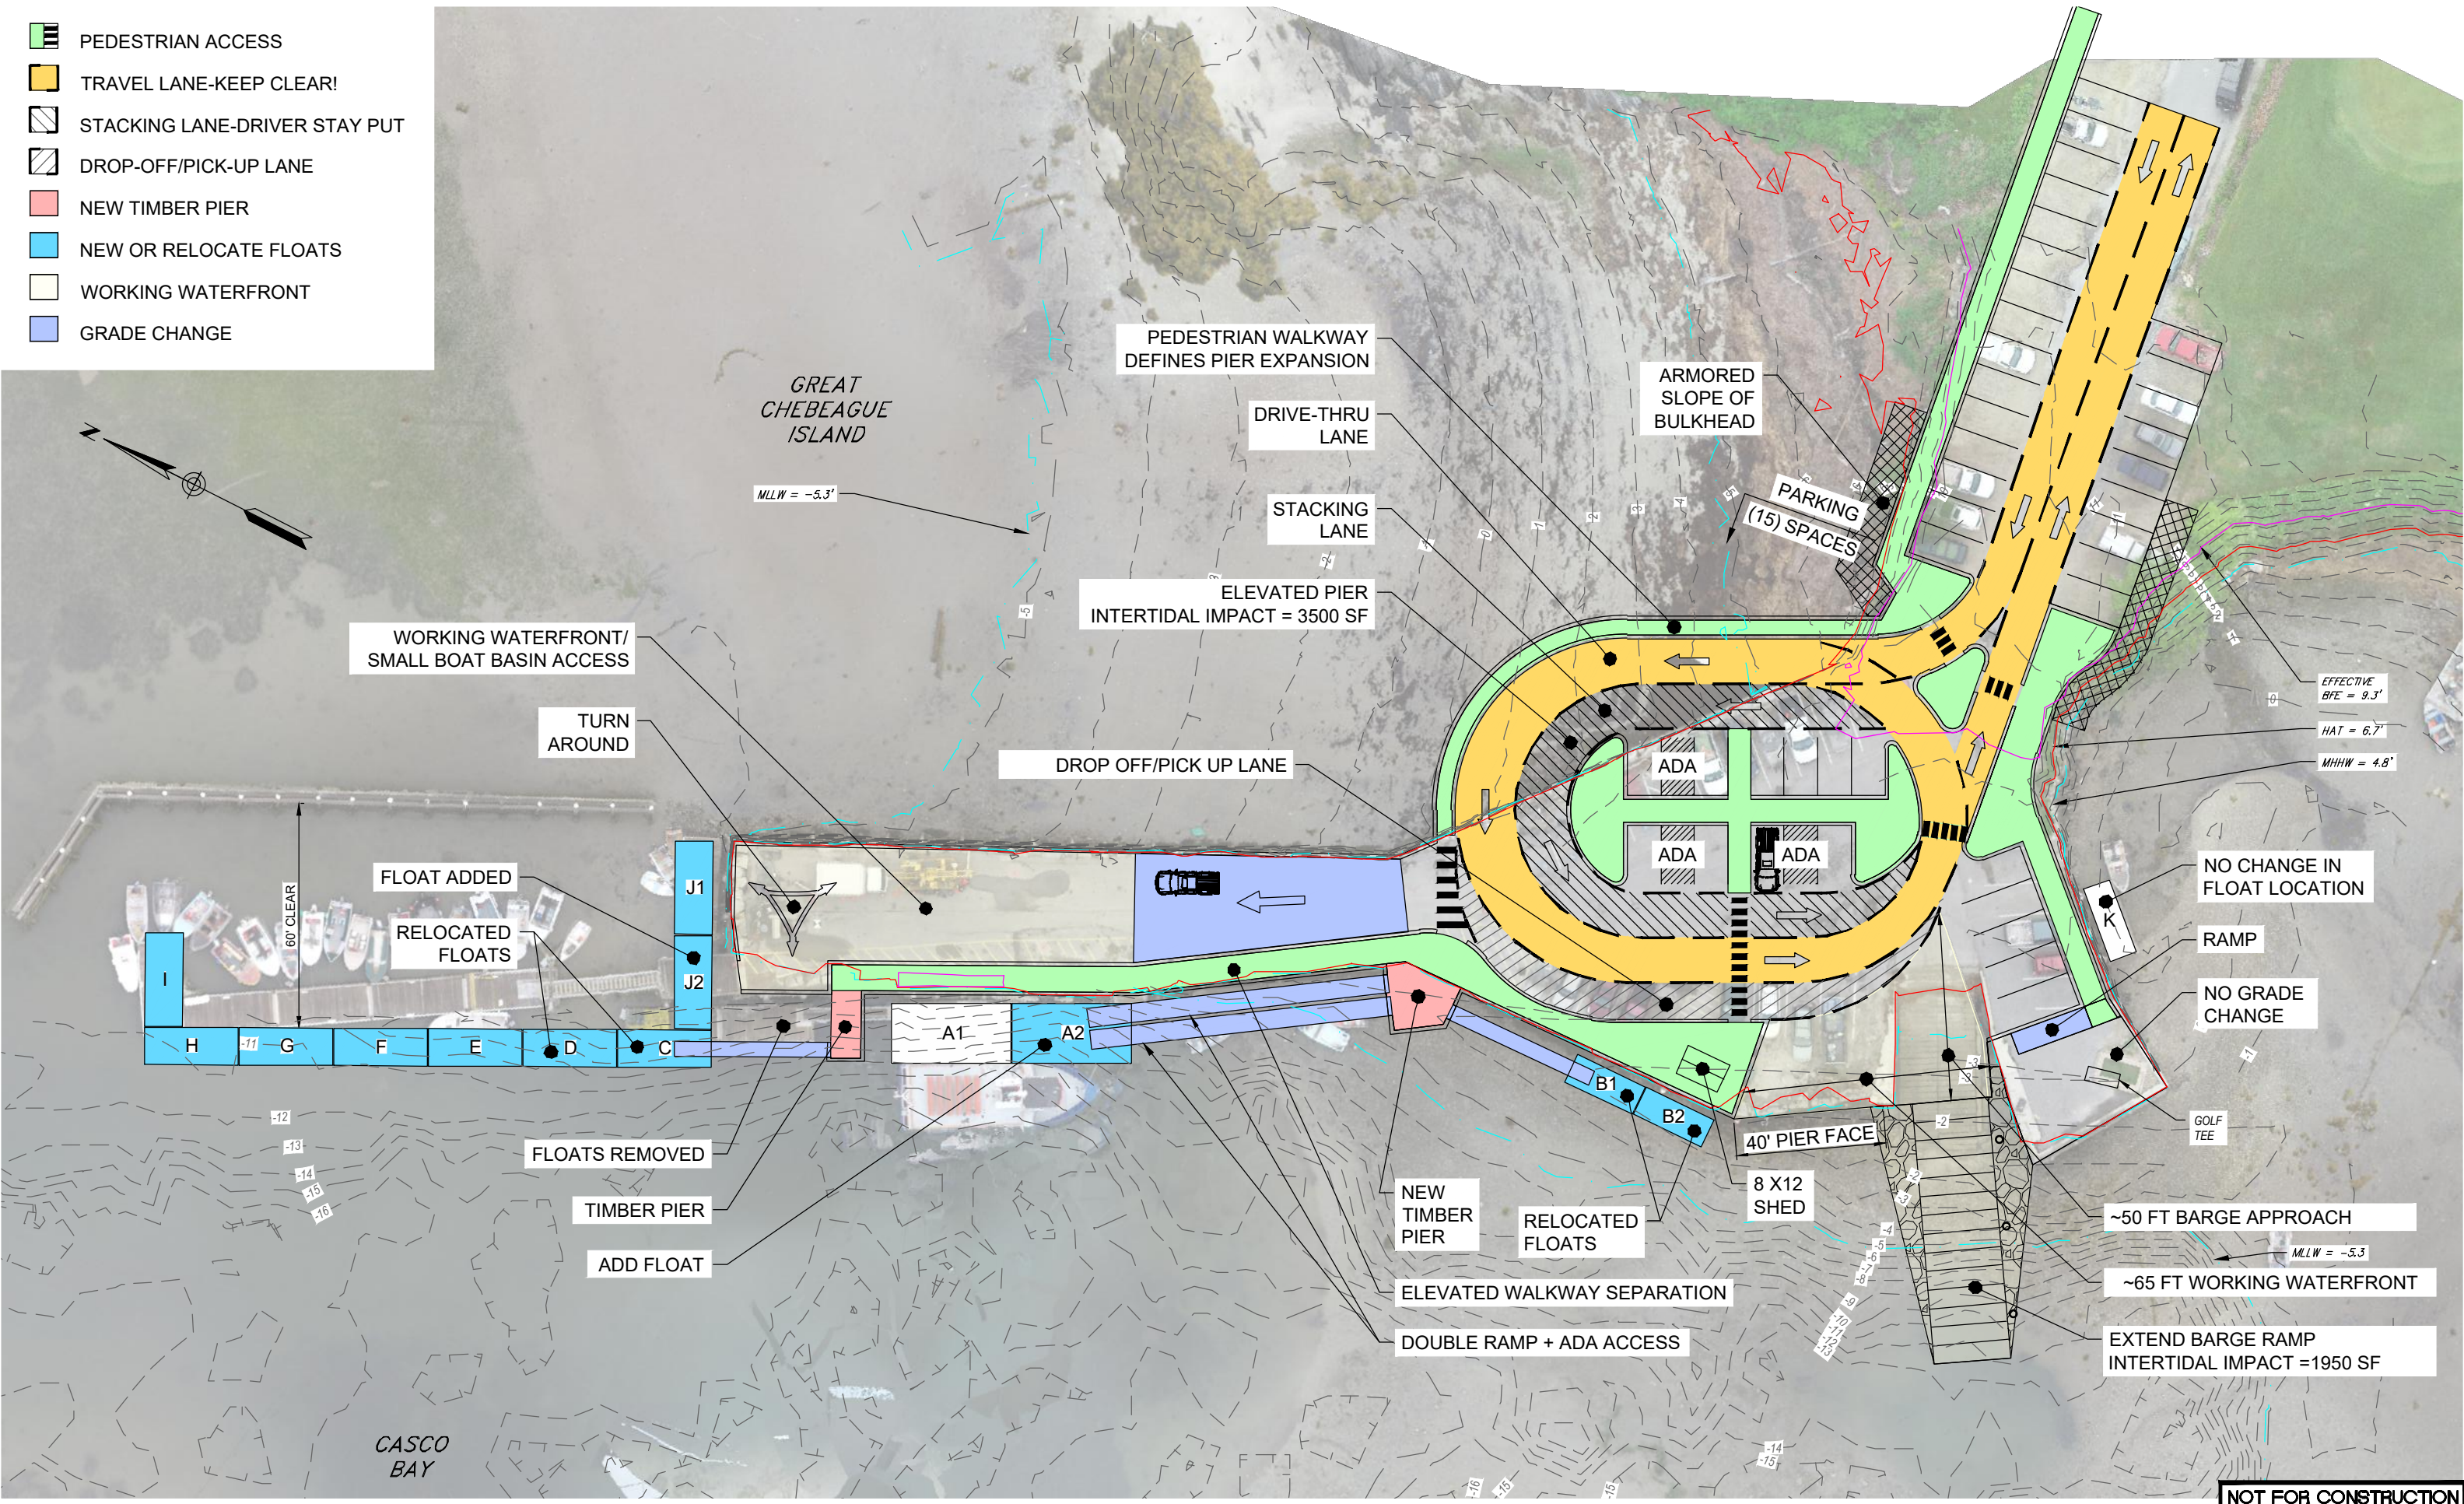

**CONCEPT LAYOUT -  
COMPREHENSIVE IMPROVEMENTS**

NOTE: FLOAT LABELING IS PER HARBOR ORDINANCE.

**NOT FOR CONSTRUCTION**

