

TOWN OF CUMBERLAND
PLANNING BOARD

FINAL PLAT APPROVED

DATE

Robert D. Allen
Edward P. McAllister
Oliver K. Phillips
Thomas P. Poirer Jr.
Mildred A. Roberts
John P. Young


10/21/75

THIS IS TO CERTIFY THAT THE PLANNING BOARD HAS REVIEWED AND APPROVED THIS SUBDIVISION IN ACCORDANCE WITH TITLES 1, 12, 17, 30, 35 AND 38 OF THE MAINE REVISED STATUTES ANNOTATED AND CHAPTER 10 OF THE REVISED AND CODIFIED ORDINANCE OF THE TOWN OF CUMBERLAND, MAINE, JULY 31, 1975

RECORDED IN CUMBERLAND COUNTY REGISTRY OF DEEDS.
BOOK No. _____ PAGE No. _____



110 011

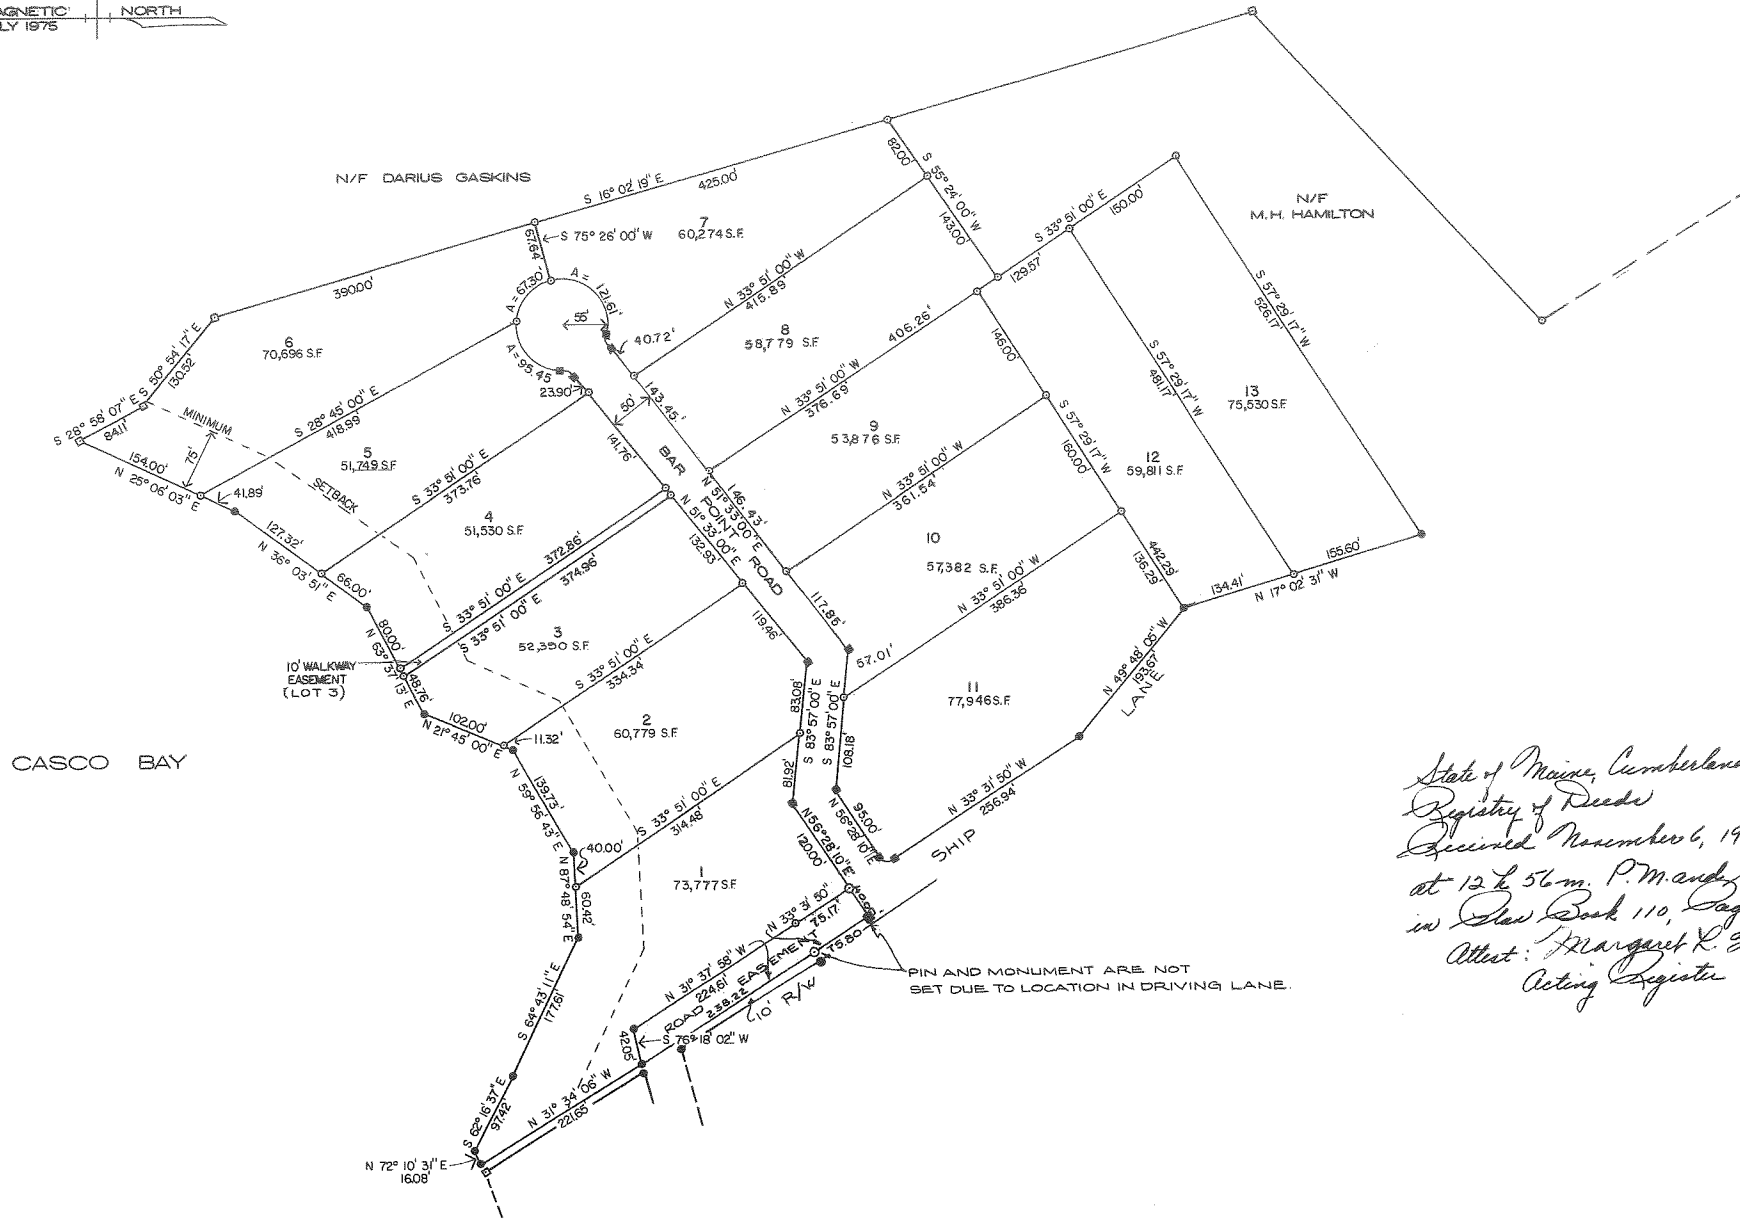

*State of Maine, Cumberland Co.
Registry of Deeds
Received November 6, 1975
at 12 h. 56 m. P.M. and recorded
in Deed Book 110, Page 14.
Attest: Margaret K. Heber
Acting Register*

I 07

LEGEND

- IRON PIPE SET
- IRON PIPE FOUND
- CEMENT MONUMENT FOUND
- GRANITE MONUMENT SET
- SF SQUARE FEET

AREA SUMMARY

AREA OF LOTS	18.38 AC.
AREA OF ROADWAY	0.83
AREA OF WALKWAY	0.09
TOTAL AREA	19.30 AC.

INTERSECTION CURVE DATA
90° INTERSECTION RADIUS 10'

I CERTIFY THAT THIS PLAN IS TRUE AND ACCURATE, SHOWS ALL KNOWN PHYSICAL EVIDENCE.

Donald Dyer

LAND SURVEYING AND LAYOUT BY:
Land Use Consultants, Inc.
1100 FOREST AVENUE PORTLAND, MAINE 04108 857-767-8877

1	SUBMITTED TO CUMBERLAND PLANNING BOARD FOR FINAL APP	10-7-75	
No.	REVISIONS	DATE	APP'D
DIVISION SHORES			
CHEBEAGUE ISLAND, CUMBERLAND, MAINE			
FINAL PLAT			
	A. E. Hodson CONSULTING ENGINEER 179 MAIN ST., WATERVILLE, ME.		SHEET No.
	DRAWN BY: ABB	SCALE: 1" = 100'	1
	CHECKED BY: DED	DATE: JULY 28, 1975	
	APPROVED BY: A.E.H.	DATE: Sept. 1975	
BOOK No. 001		PROJECT No. 84-74	OF 1